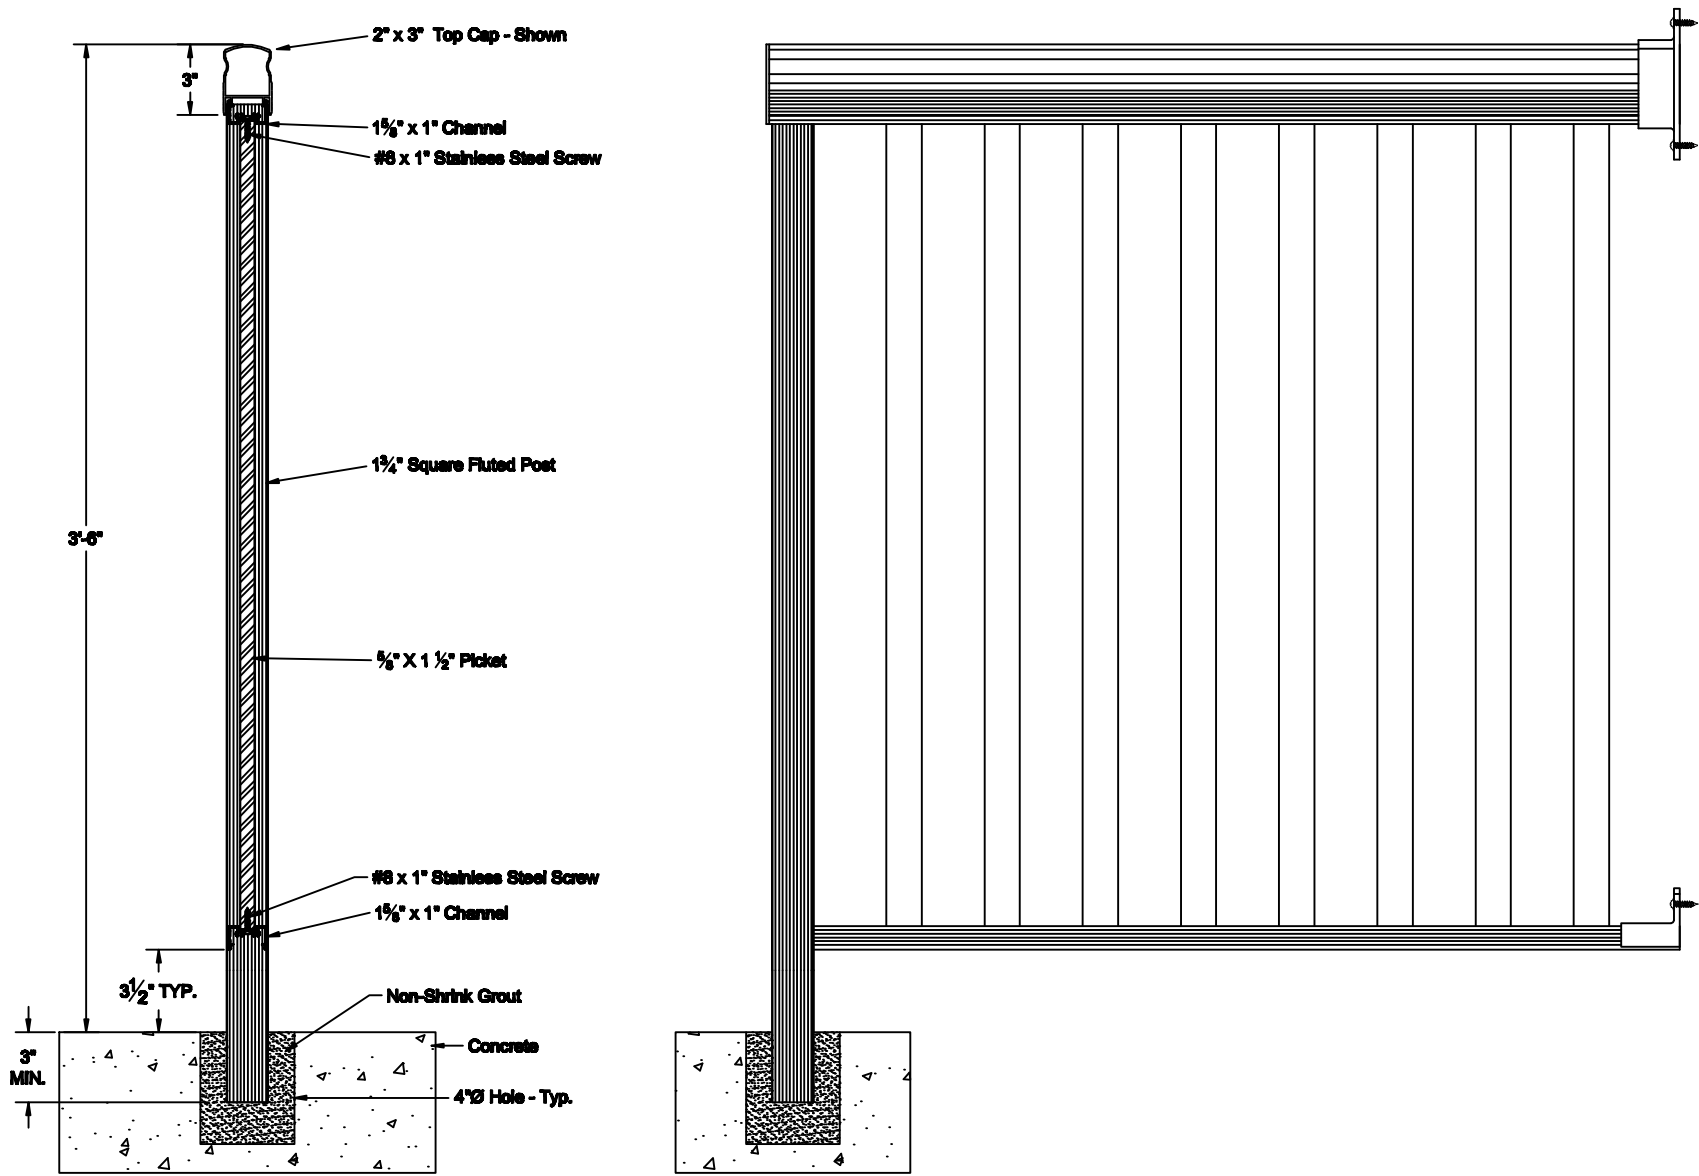


8301 Strimple Road  
 Cleves, Ohio 45002  
 p 513 353-1116  
 f 513 353-2116

**M201.1**  
 Mechanical Railing System  
 Concrete Core-In

Drawn By: **AK**  
 Date: **9/24/10**  
 Checked By: ---

Revisions:

8301 Strimple Road  
 Cleves, Ohio 45002  
 p 513 353-1116  
 f 513 353-2116

**M202.2**  
 Mechanical Railing System  
 Concrete Core-In

Drawn By: AK  
 Date: 9/24/10  
 Checked By: ---

Revisions: